

409 Lockawanna Avenue, 4th Floor, Scranton, PA, 18503
 570-981-1302 voice 570-981-3919 fax www.hc-architects.com

ME Team
BOUCHER & JAMES, INC.
 CIVIL
 201 WESTON, PA 18581
 P: 570-339-2941 F: 570-339-2927
GREENMAN - PEDERSEN, INC.
 STRUCTURAL
 500 W. BROAD ST., 3RD FLOOR
 PHILADELPHIA, PA 19102
GREENMAN - PEDERSEN, INC.
 ME/FP
 500 W. BROAD ST., 3RD FLOOR
 PHILADELPHIA, PA 19102

Project Name + Location


ESU - CENTER FOR RESEARCH AND ECONOMIC DEVELOPMENT
 ROUTE 447 & BROWN STREET
 SMITHFIELD TOWNSHIP, PA

- Revisions
- 04/06/2009 WCR # 6
 - 04/13/2009 WCR # 7 - SKETCH A-1

General Notes

04-23-2009
 PRELIMINARY
 NOT FOR CONSTRUCTION

Sheet Information
1ST FLOOR PLAN

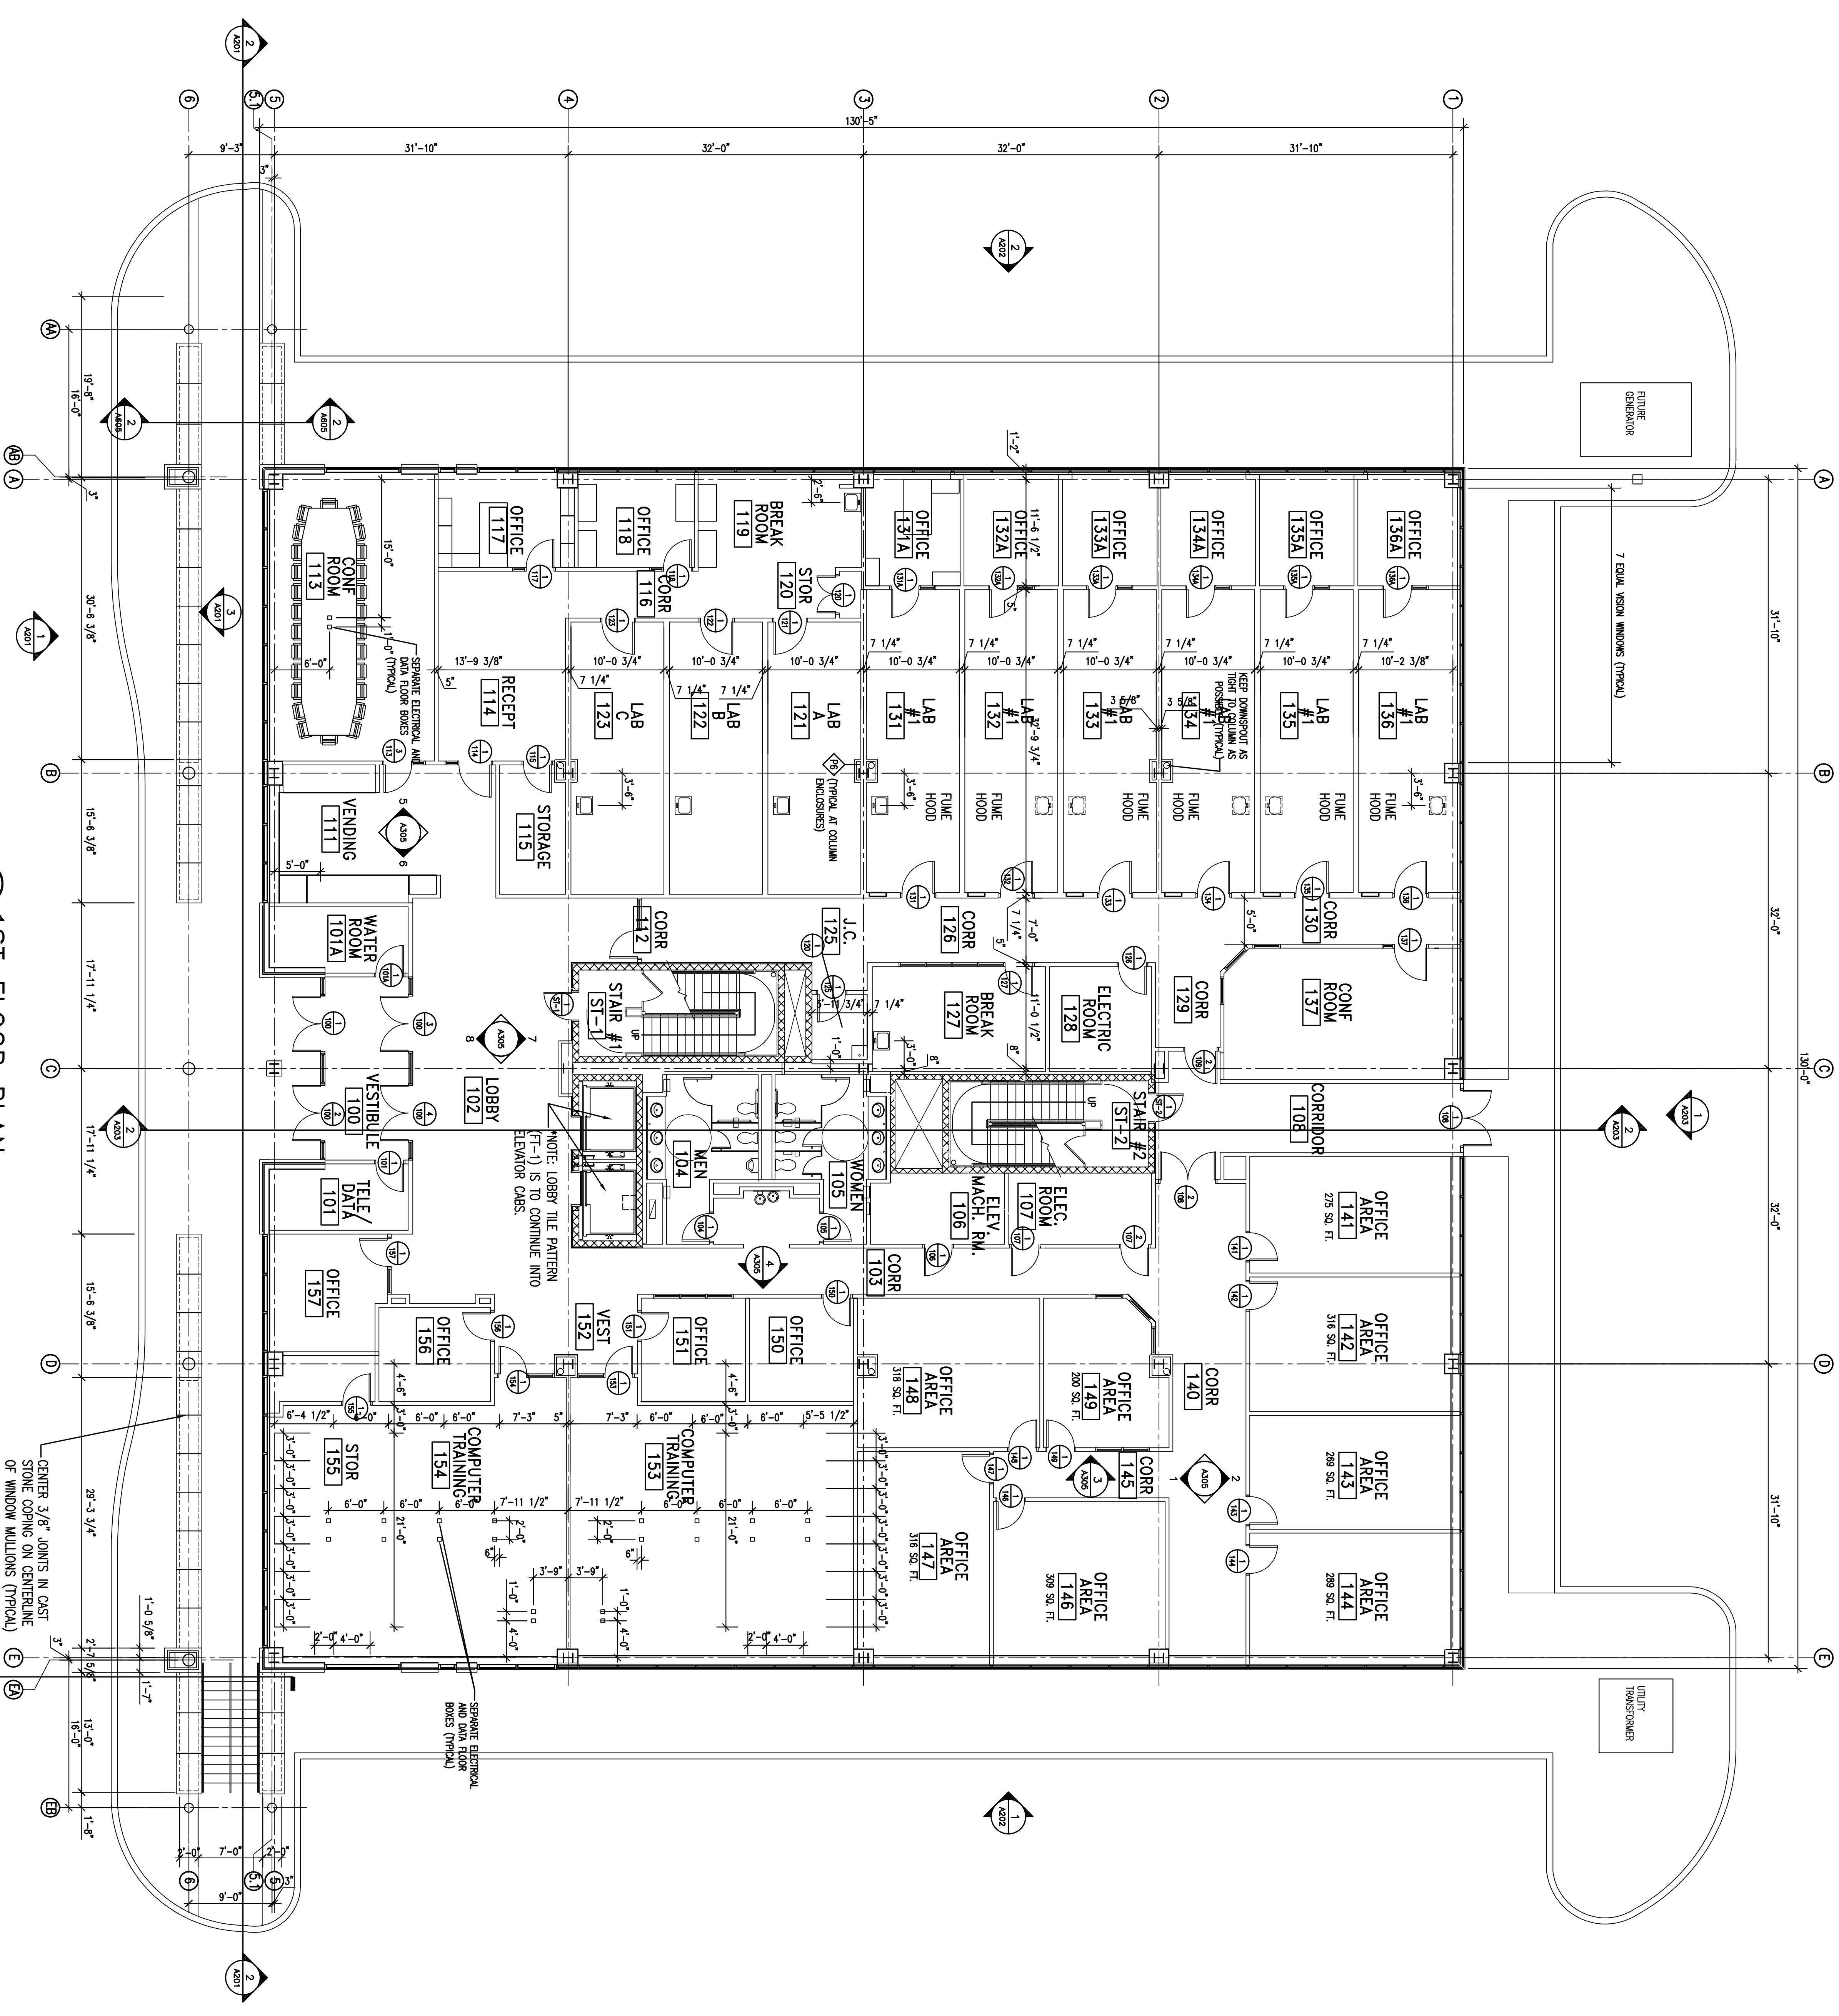

1ST FLOOR PLAN
 A101 SCALE: 1/8" = 1'-0"

SEPARATE ELECTRICAL AND DATA FLOOR BOXES (TYPICAL)

NOTE: LOBBY TILE PATTERN FT-1 IS TO CONTINUE INTO ELEVATOR CABS.

SEPARATE ELECTRICAL AND DATA FLOOR BOXES (TYPICAL)

SEPARATE ELECTRICAL AND DATA FLOOR BOXES (TYPICAL)

SEPARATE ELECTRICAL AND DATA FLOOR BOXES (TYPICAL)

drawn: PJS
 checked: PJS
 reviewed: AC
 07/013
 04-30-2008

