

409 Lackawanna Avenue, 4th Floor, Scranton, PA 18503
 570-961-1302 voice 570-961-3919 fax www.hc-architects.com

A/E Team

BOUCHER & JAMES, INC.

DOYLESTOWN, PA 18901
 P: 717-353-8400 F: 717-353-8497

GREENMAN - PEDERSEN, INC.

STRUCTURAL

1000 N. MARKET STREET, SUITE 301
 PHILADELPHIA, PA 19107
 P: 215-562-2700 F: 215-562-4800

GREENMAN - PEDERSEN, INC.

MECHANICAL

50 GLENMORA NATIONAL BLDG SUITE 301
 PHILADELPHIA, PA 19104
 P: 215-625-3100 F: 215-625-4800

Project Name + Location

**ESU - CENTER FOR RESEARCH
 AND ECONOMIC DEVELOPMENT**
 ROUTE 447 & E. BROWN STREET
 SMITHFIELD TOWNSHIP, PA


Revisions

- ▲
- ▲
- ▲

General Notes

04-23-2009
 PRELIMINARY
 NOT FOR CONSTRUCTION

Sheet Information
2ND FLOOR PLAN

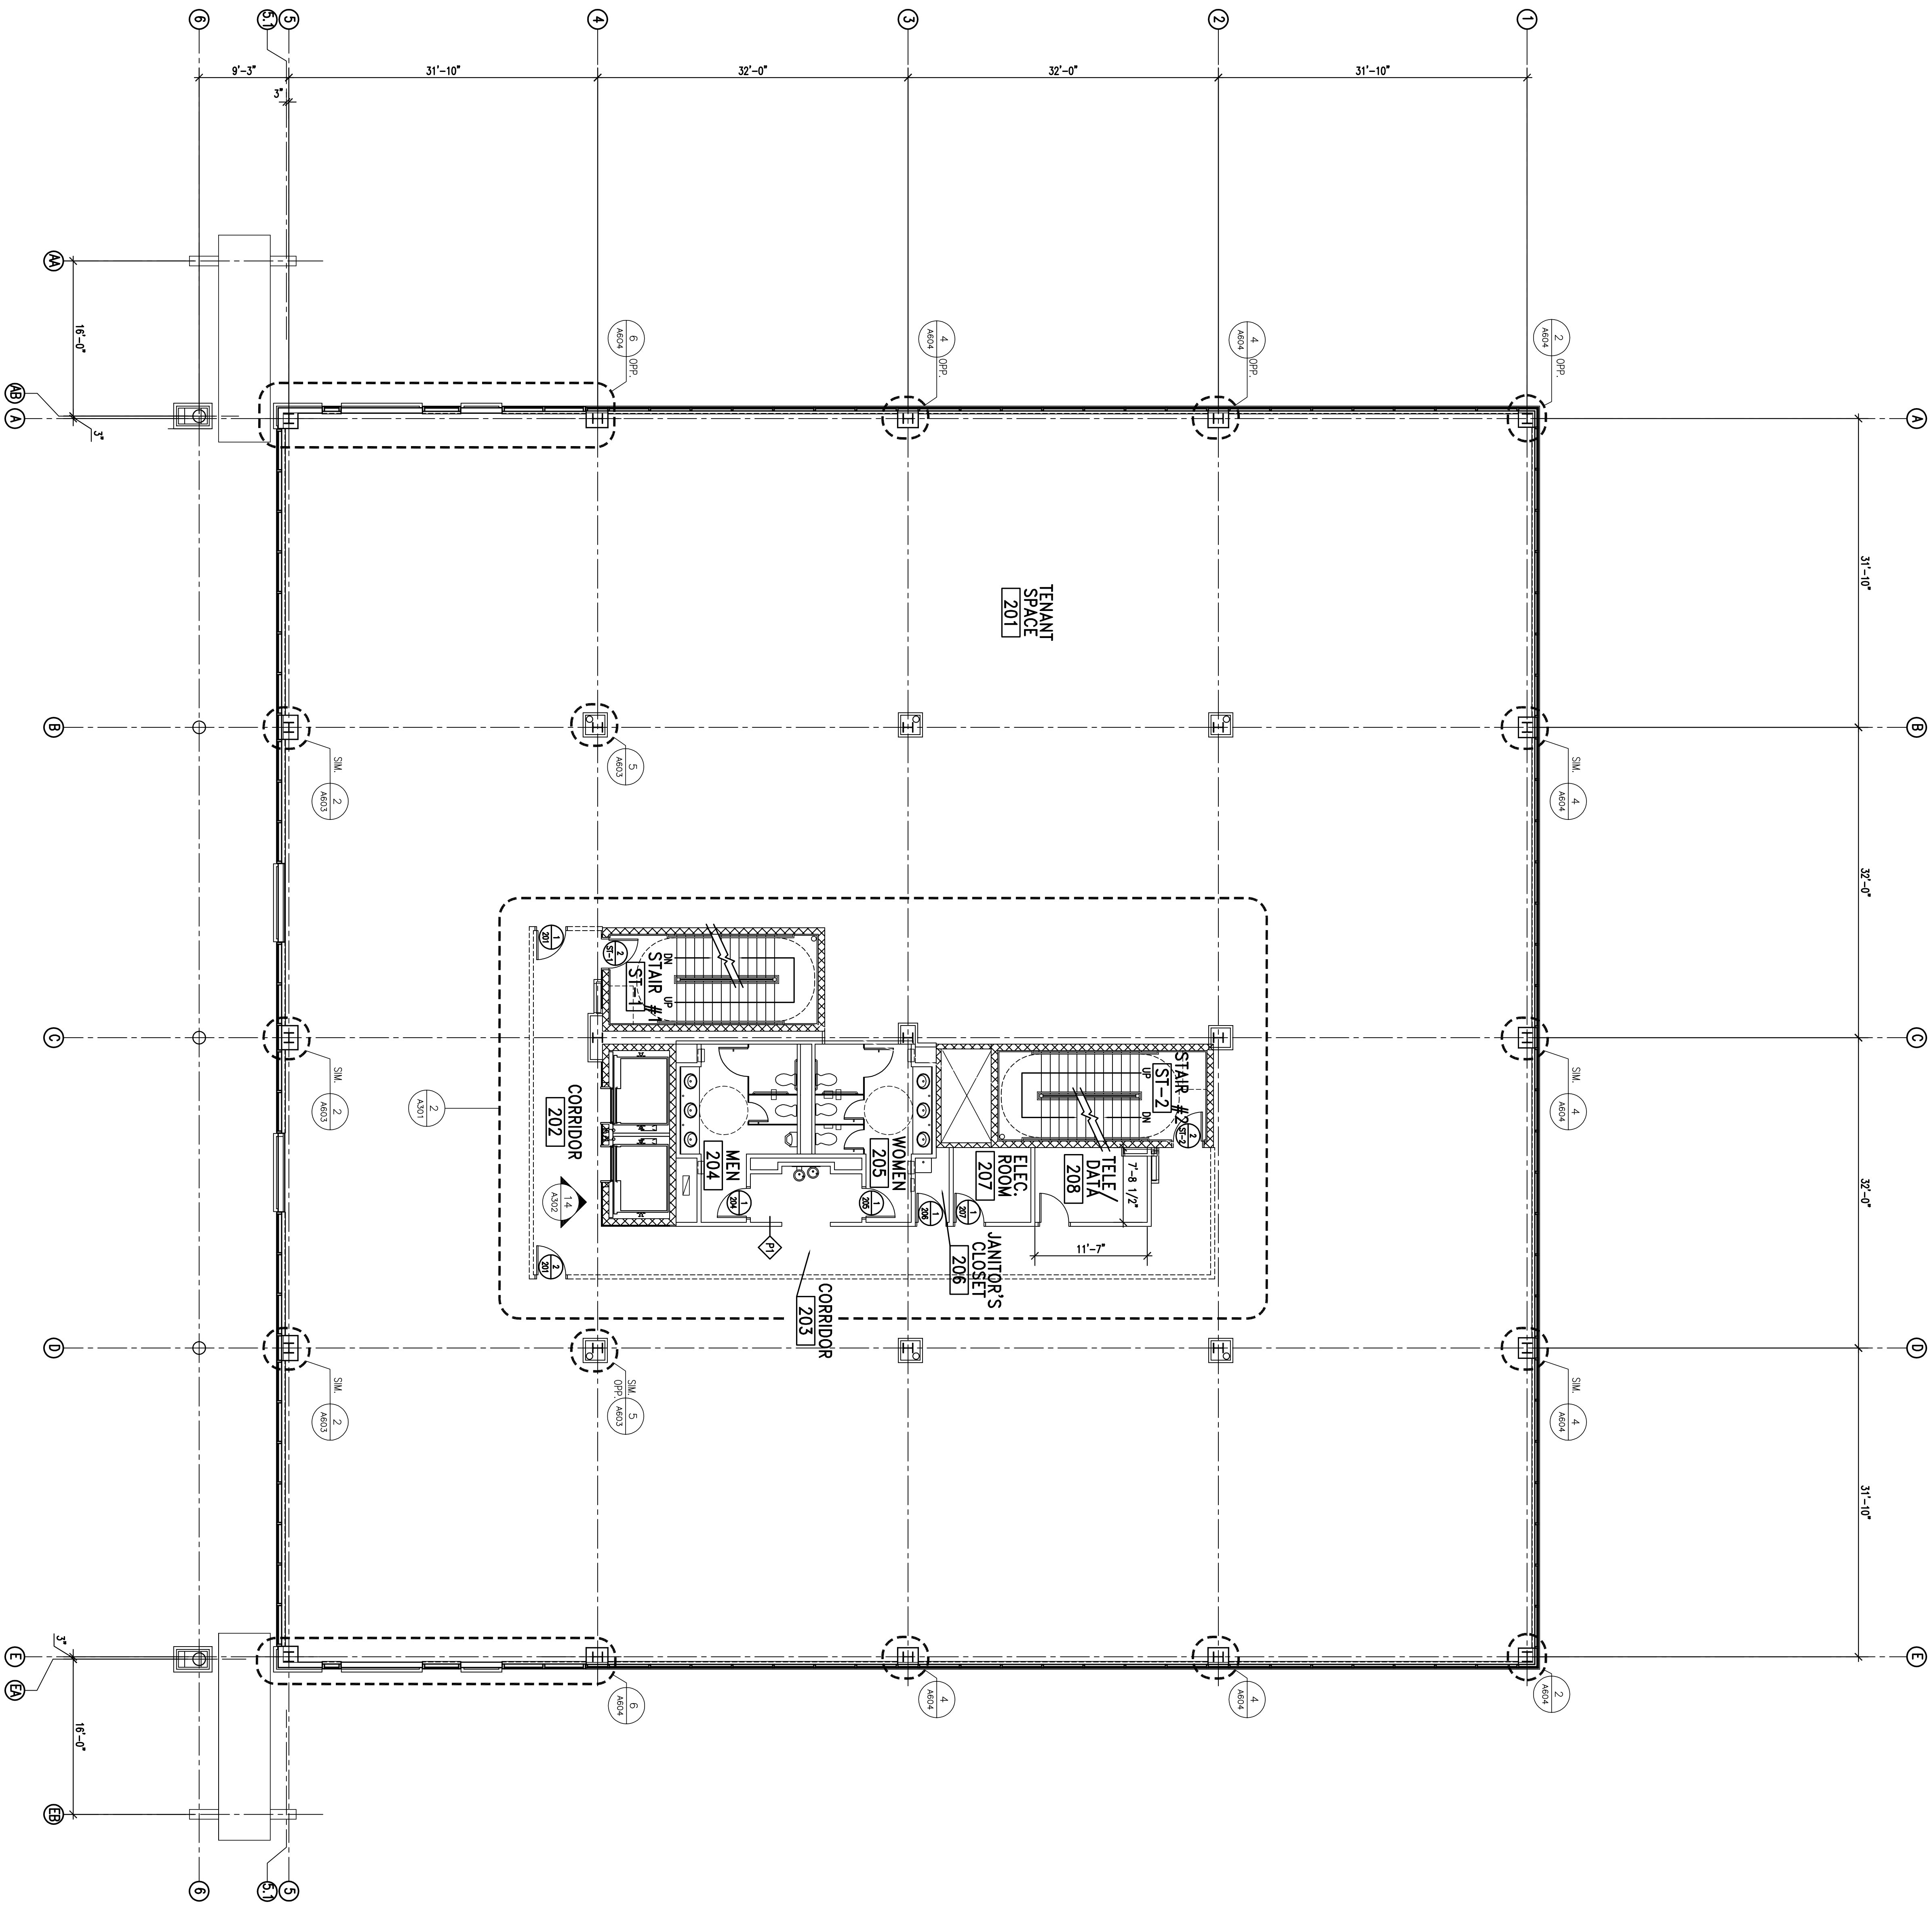

1 2ND FLOOR PLAN
 SCALE: 1/8" = 1'-0"

Drawn: PJS
 checked: PJS
 reviewed: AC
 07/31/09
 04-30-2008

A

102