

409 Lackawanna Avenue, 4th Floor, Scranton, PA 18503
 570-961-1302 voice 570-961-3919 fax www.hc-architects.com

A/E Team

BOUCHER & JAMES, INC.

DOYLESTOWN, PA 18801
 P: 717-353-8400 F: 717-353-8497

GREENMAN - PEDERSEN, INC.

STRUCTURAL
 GREENMAN - PEDERSEN, INC.
 P: 717-353-8400 F: 717-353-8497

GREENMAN - PEDERSEN, INC.

MEP/FIT
 GREENMAN - PEDERSEN, INC.
 P: 717-353-8400 F: 717-353-8497

Project Name + Location


**ESU - CENTER FOR RESEARCH
 AND ECONOMIC DEVELOPMENT**
 ROUTE 447 & E. BROWN STREET
 SMITHFIELD TOWNSHIP, PA

Revisions

General Notes


04-23-2009
 PRELIMINARY
 NOT FOR CONSTRUCTION

Sheet Information
3RD FLOOR PLAN

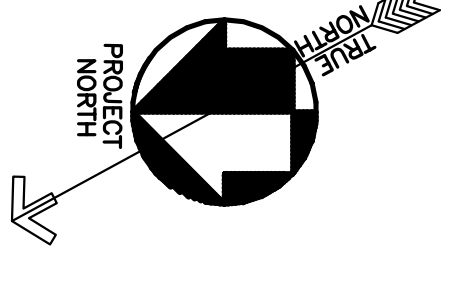

Drawn: PTS
 checked: PTS
 reviewed: AC
 07/013
 04-30-2008

A
103

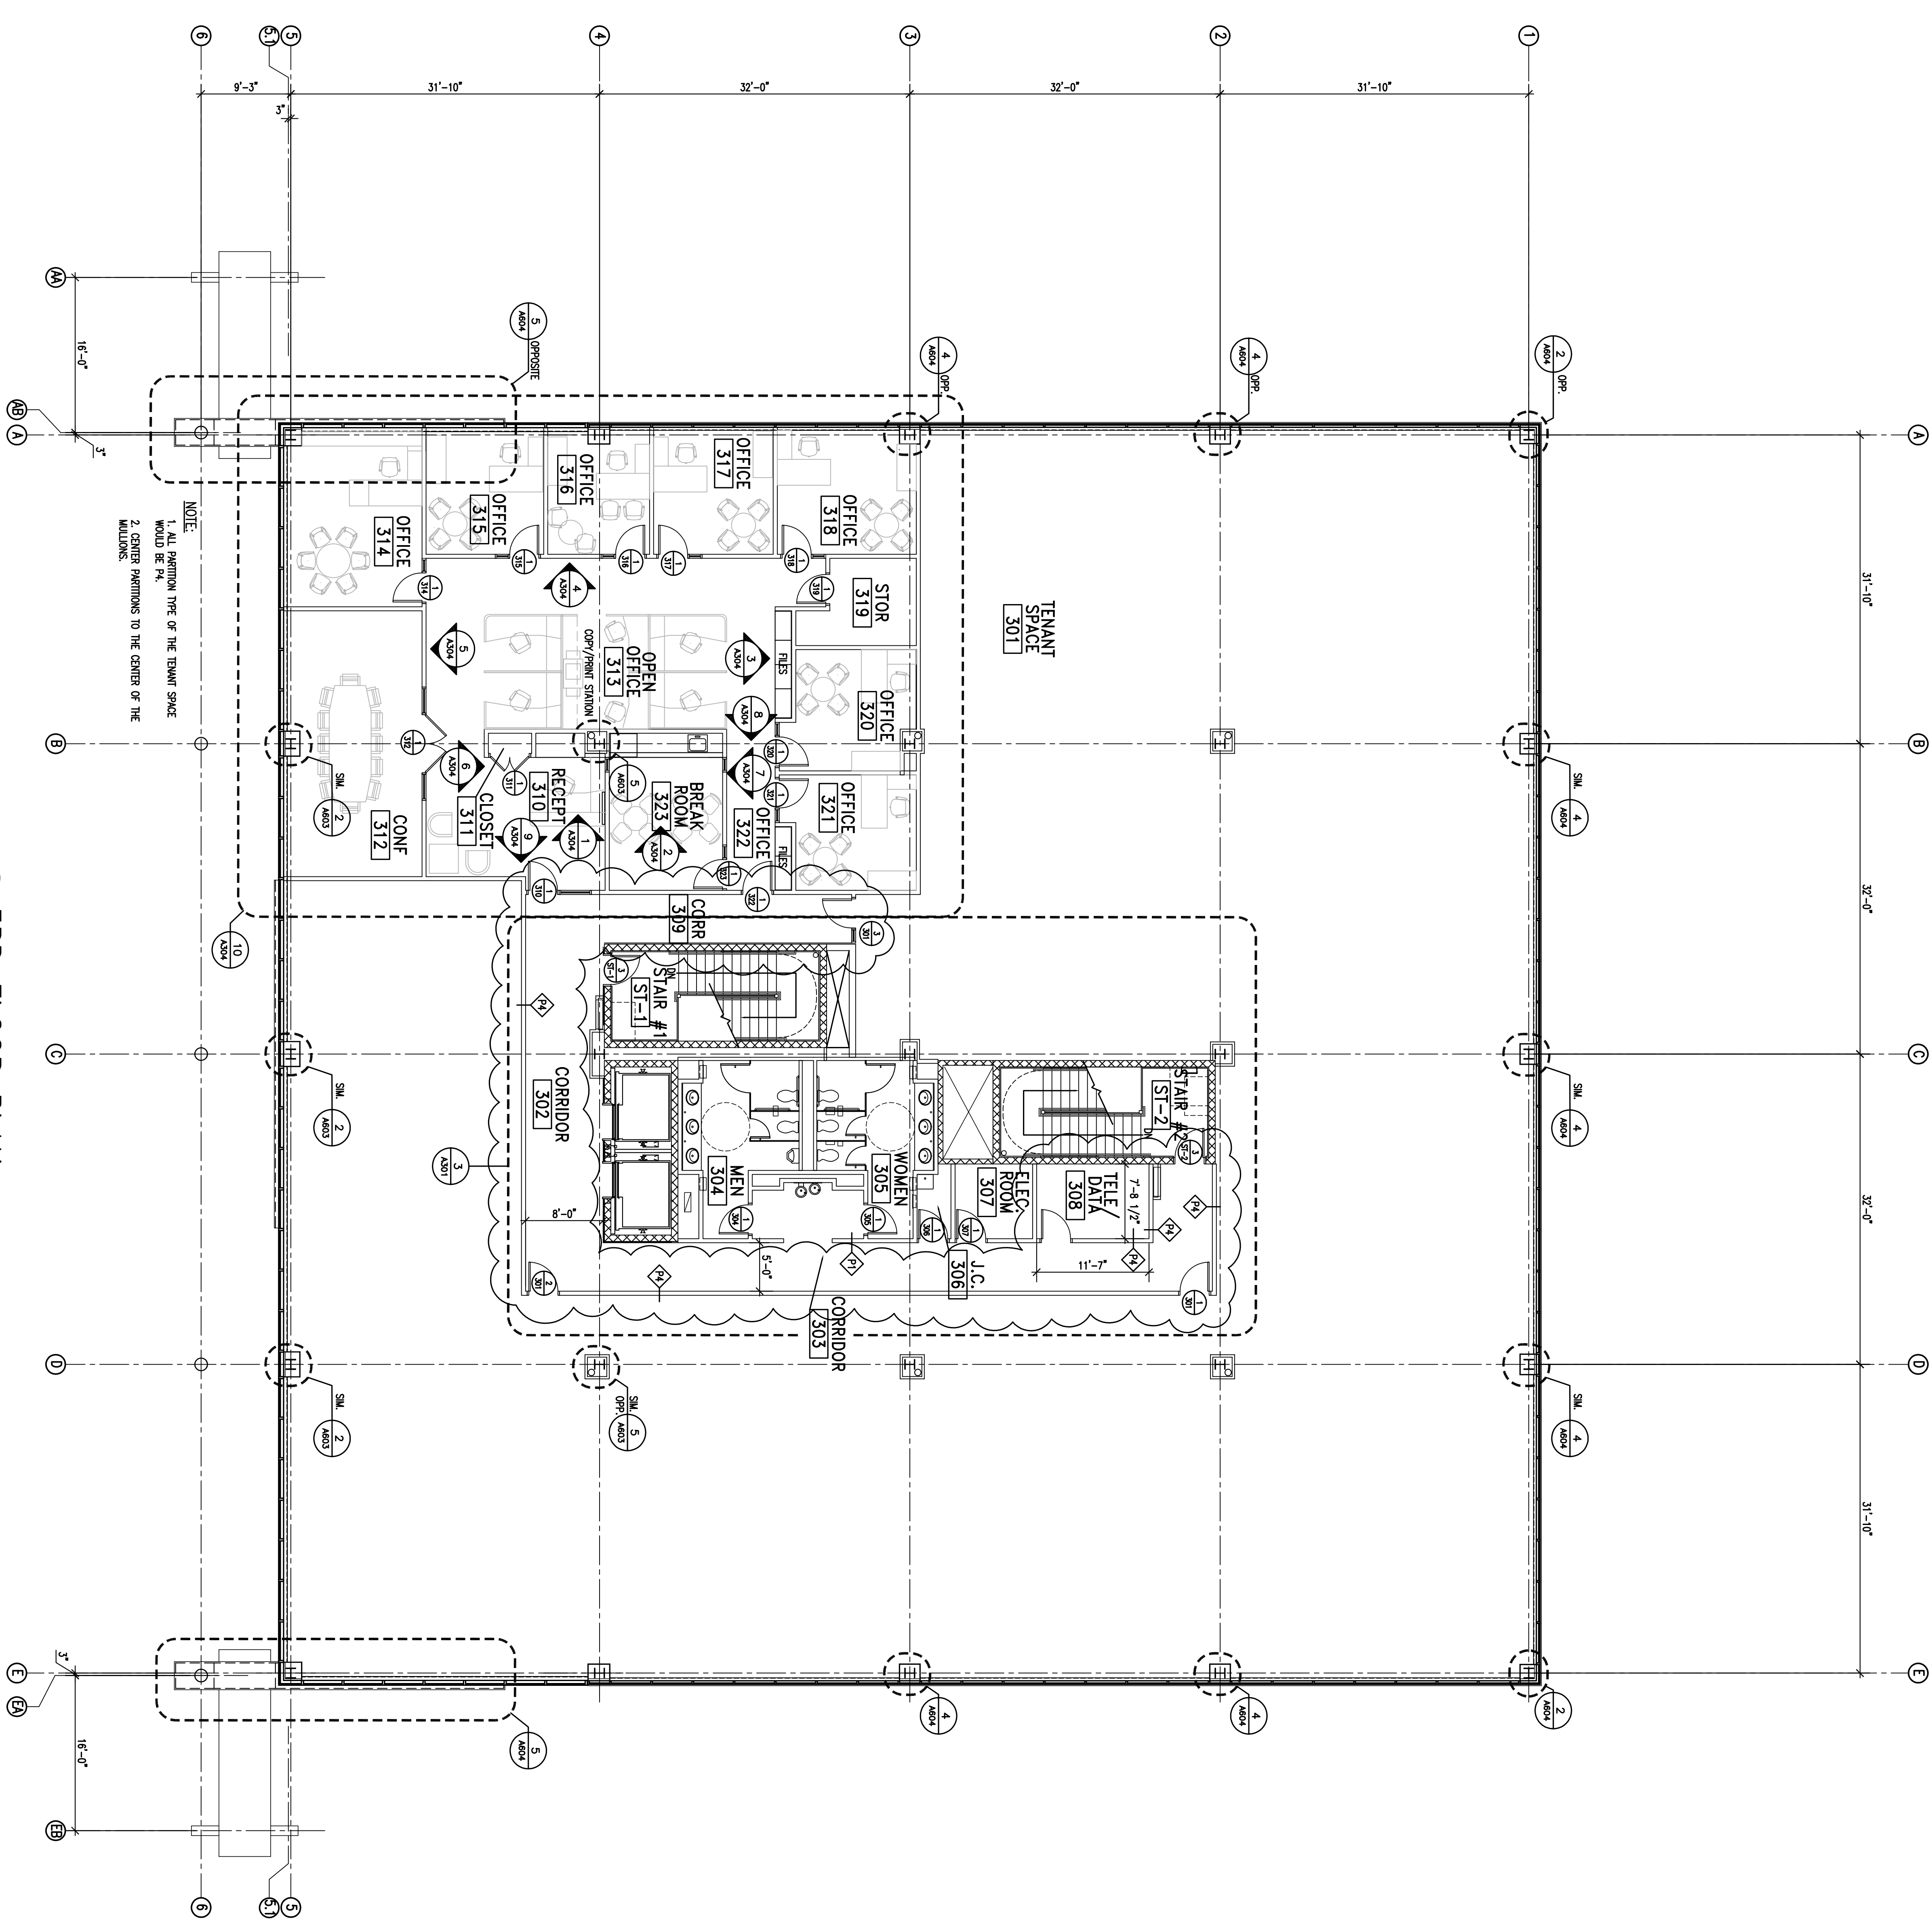

3RD FLOOR PLAN
 SCALE: 1/8" = 1'-0"